



Bath County Health Department
P. O. Box 120
Warm Springs, Virginia
24484
(540) 839-7246 Voice
(540) 839-2964 Fax

Sewage Disposal System Operation Permit
Health Department ID Number: 108-12-0012

Tax Map No.: 92-36C
GPIN:
Type of Property: Residential

Owner: EDWARDS, Mark
668 Jackson River turnpike
Hot Springs, Virginia 24445

Phone: (540) 839-6305
Cell: (540)
Fax: (540)

The Above is Hereby Granted Permission to Operate
a/an **Conventional Onsite Sewage System**
at: **668 Jackson River Turnpike**
Hot Springs, Virginia 24445

Design Capacity for this system is: **450 gallons per day**
3 Bedrooms

System serves home at 668 Jackson River Turnpike and the 1 bedroom living quarters in building at the property; total occupancy limited to 6 persons maximum.

This Permit is Issued in Accordance with the Provisions of Title 32.1, Chapter 6 of the Code of Virginia as Amended and

- Section(s) 240 and 340 of *Sewage Handling and Disposal Regulations* of the Virginia Department of Health
- Sewage Disposal System Construction Permit Dated June 19, 2012.
- Section 60 of the *Regulations for Alternative Onsite Sewage Systems* of the Virginia Department of Health
- Notable Performance Requirements:

12 VAC 5-610-340. The issuance of an operation permit does not denote or imply any guarantee by the department that the sewage disposal system will function for any specified period of time. It shall be the responsibility of the owner or any subsequent owner to maintain, repair or replace any sewage disposal system that ceases to operate as defined in the operation permit and in 12 VAC 5-610-350.

August 13, 2012

Effective Date

Jason Weakley

**Environmental Health
Supervisor**

Approved

Completion Statement

Commonwealth of Virginia
State Department of Health

Health Department
Identification Number 108-12-0012

Bath Co. Health Department

Name of Company/Corporation/Individual: Mark Edwards

Address: 668 Jackson R. Pike Telephone: _____

Owner's Name Mark Edwards

Owner's Address 668 Jackson River Turnpike, Hot Springs VA 24445

Location of Installation: Lot _____ Block _____

Section: _____ Subdivision: _____

Other: Tm 12-36c

I hereby certify that the onsite sewage disposal system has been installed and completed in accordance with the construction permit issued (date) _____ and is in compliance with Part D of the Sewage Handling and Disposal Regulations and when appropriate the plans and specifications for the project.

8-29-12
Date

[Signature]
Signature and Title



Bath County Health Department
P. O. Box 120
Warm Springs, Virginia
24484
(540) 839-7246 Voice
(540) 839-2964 Fax

August 13, 2012

EDWARDS, Mark
668 Jackson River turnpike
Hot Springs, Virginia 24445

Subject: **Tax Map #** and/or **GPIN:**
HDID #: 108-12-0012

Dear EDWARDS, Mark:

The current status of your system installation is as follows:

Sewer Line; 4" SCH 40 PVC gravity sewer line from building to septic tank.

Septic Tank; Tank Purpose: Septic Tank; Comments: Septic tank at existing house (668 Jackson River Turnpike); no changes made.

Septic Tank; Tank Purpose: Septic Tank; Volume: 1000 gal; Material: Concrete (pre-cast); Comments: Septic tank for 1BR apt. at building ;

Conveyance; Method: Gravity; Line Diameter: 4 in; Material: Sch 40 Plastic; Comments: line from septic tank to pump tank;

Pump; Comments: existing pump used; no changes made;

Conveyance; Method: Pump; Line Diameter: 2 in; Material: Sch 40 Plastic;
Distribution; Method: Distribution Box; Material: Concrete Box;

Trench Dispersal Area; Design Type: Standard; Reserve Area Required: 0%; Header Line Material: Smooth-bore plastic; Size of Pipe: 4 in; Above / Below Grade: Below Grade; Infiltration Type: Trench; Sized for Septic Tank Effluent: Yes; Number of Trenches (Set 1): 7; Length of Trenches (Set 1): 50 ft; Width of Trenches (Set 1): 3 ft; Depth of Trenches (Set 1): 18 in; Trench Center Spacing (Set 1): 9 ft; Aggregate/Media Type (Set 1): Gravel; Aggregate/Media Depth (Set 1): 13 in; Aggregate/Media Size (Set 1): .5-1.5"; Comments: Existing drainfield; originally installed and inspected as 108-93-37;

Last inspected on June 29, 2012

Satisfactory: Yes

Comments: Items in **Bold** above were installed as part of 108-12-0012; other items were


existing.

Pass: Yes

Followup Required: No

If you have any questions, please contact Bath County Health Department at (540) 839-7246.


Sincerely,

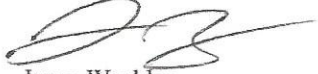A handwritten signature in black ink, appearing to read 'JW', written over a horizontal line.

Jason Weakley
Environmental Health Supervisor

C: Local Building Official

Jackson River Turnpike Rt 687

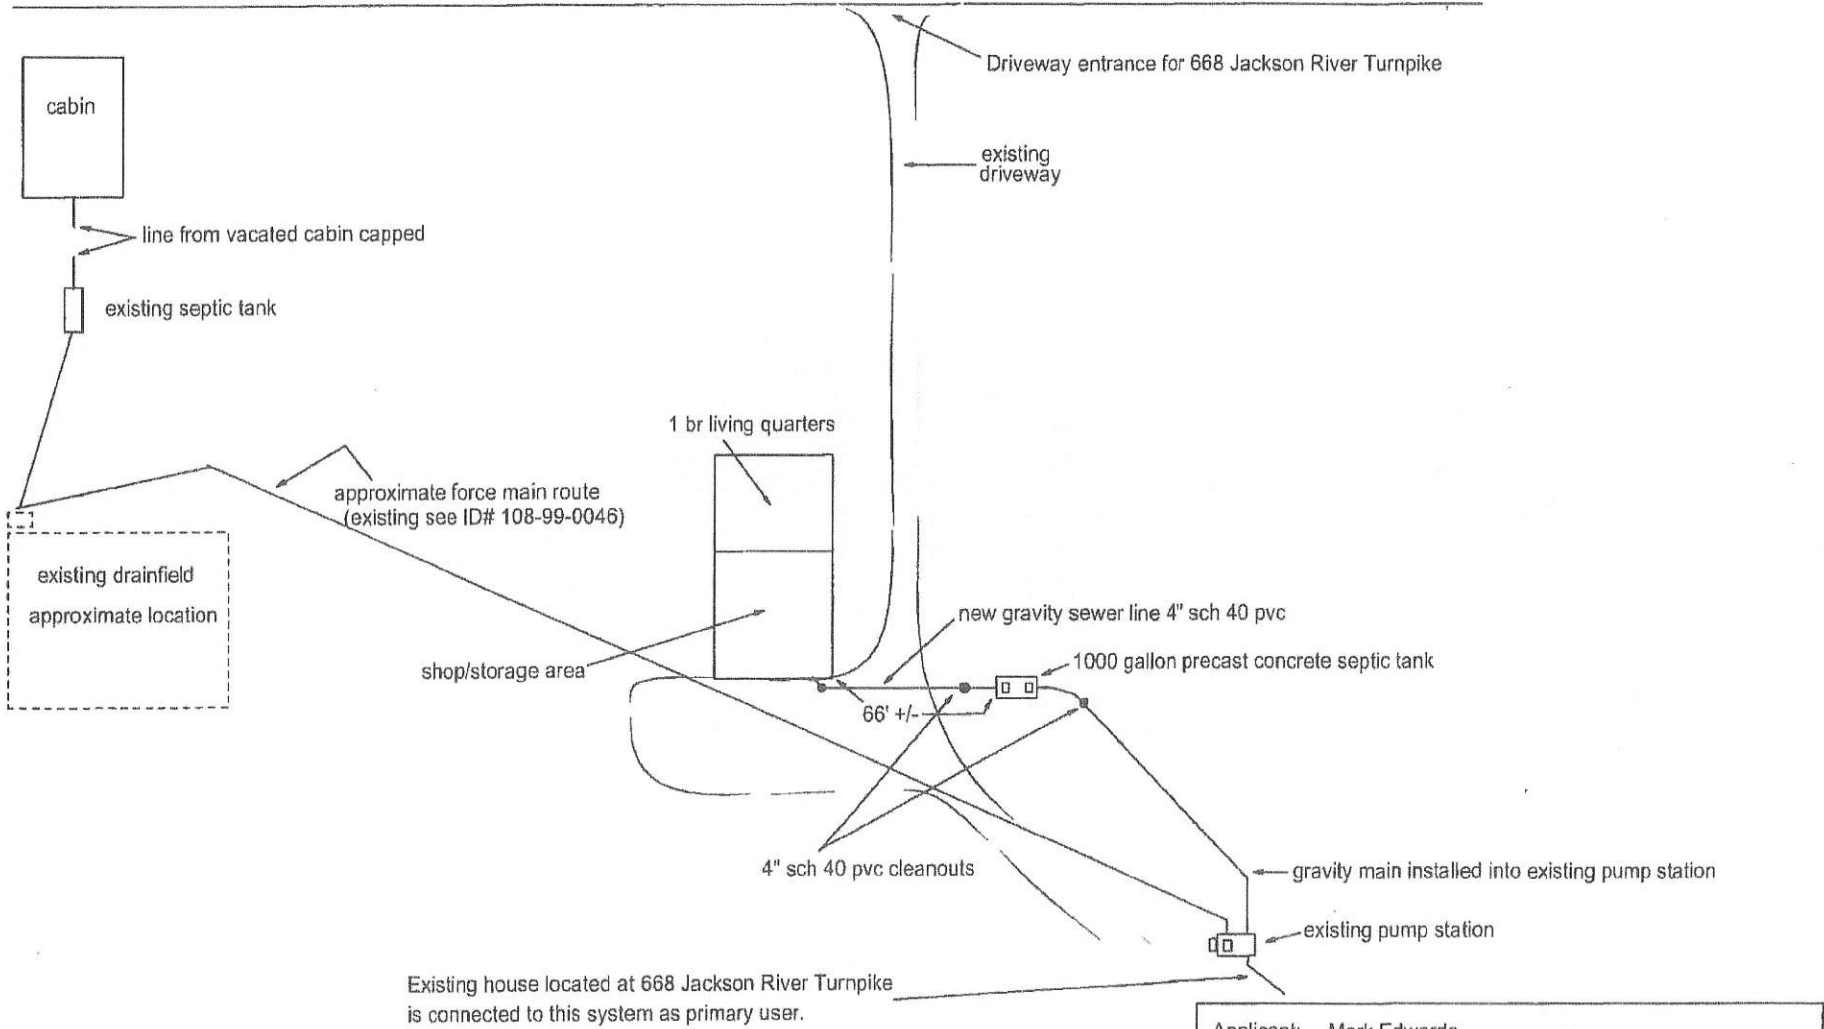

Applicant: Mark Edwards	
Health Department ID# 108-12-0011	
TM# 92-36C	Date: June 19, 2012
Sketch by: John Burch, EHS	Drawing is not to scale